




ELASTIKOTE

TM

REPEL
REFLECT
RENEW

Copyright © 2012, Elastikote LLC All Rights Reserved

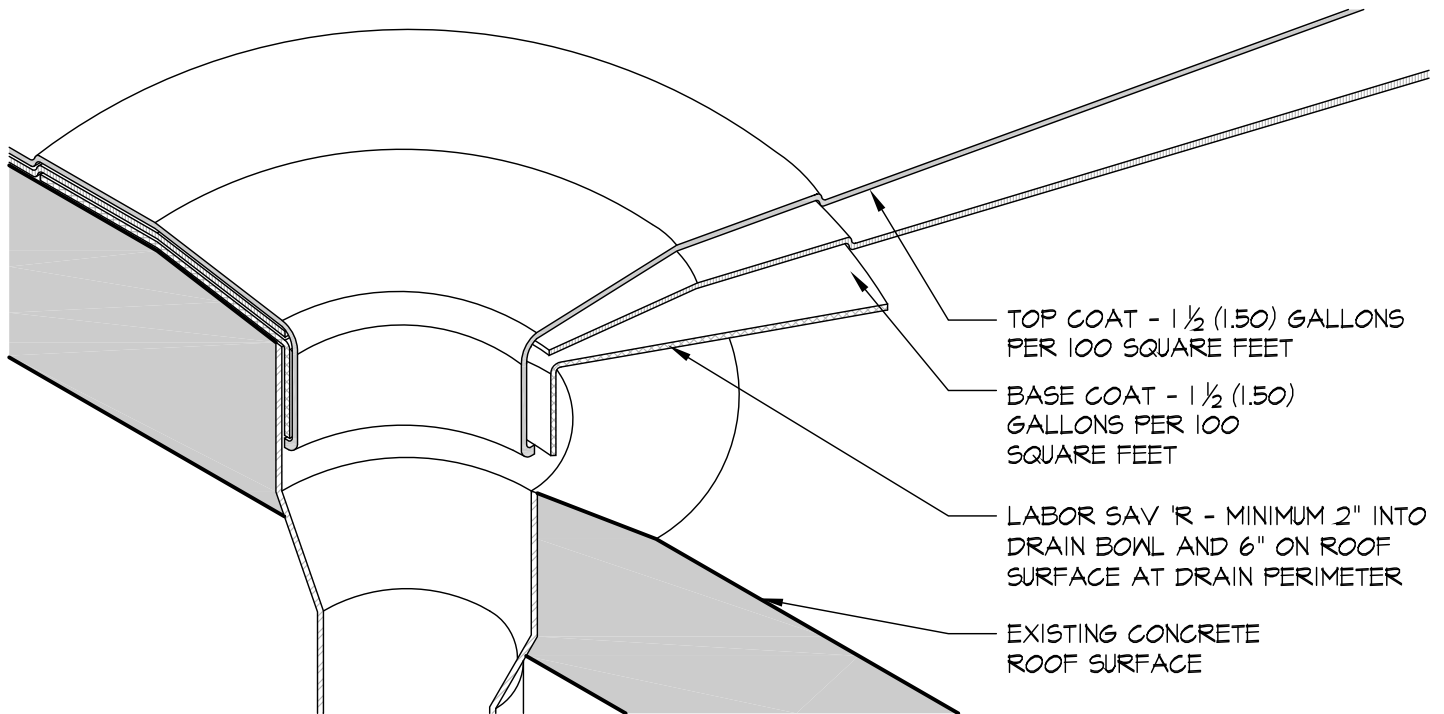

ELASTIKOTE APPLICATION AT DRAIN
DETAIL FOR APPLICATION ON EXISTING
CONCRETE ROOFING SYSTEMS