




# ELASTIKOTE

TM

REPEL  
REFLECT  
RENEW

Copyright © 2012, Elastikote LLC All Rights Reserved

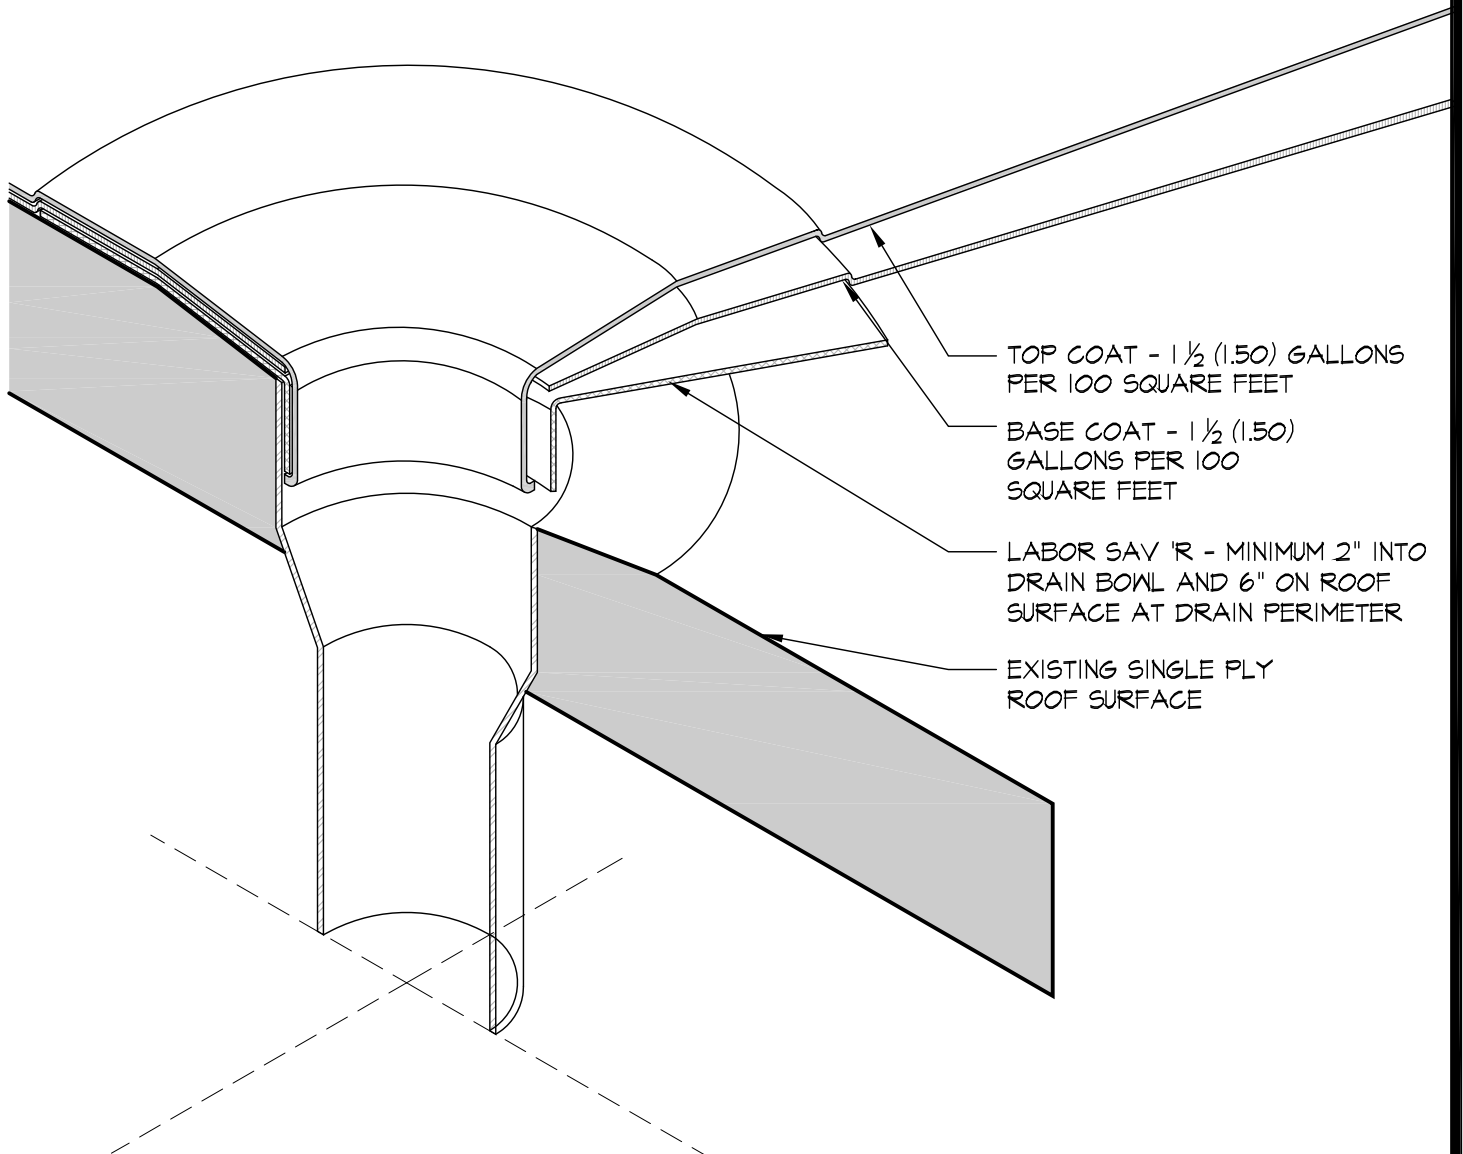

## ELASTIKOTE APPLICATION AT DRAIN

DETAIL FOR APPLICATION ON EXISTING SINGLE PLY ROOFING SYSTEMS

TPO, PVC, HYPALON, KEE, AND FIBERTITE MEMBRANE SYSTEMS