




ELASTIKOTE

TM

REPEL
REFLECT
RENEW

Copyright © 2012, Elastikote LLC All Rights Reserved

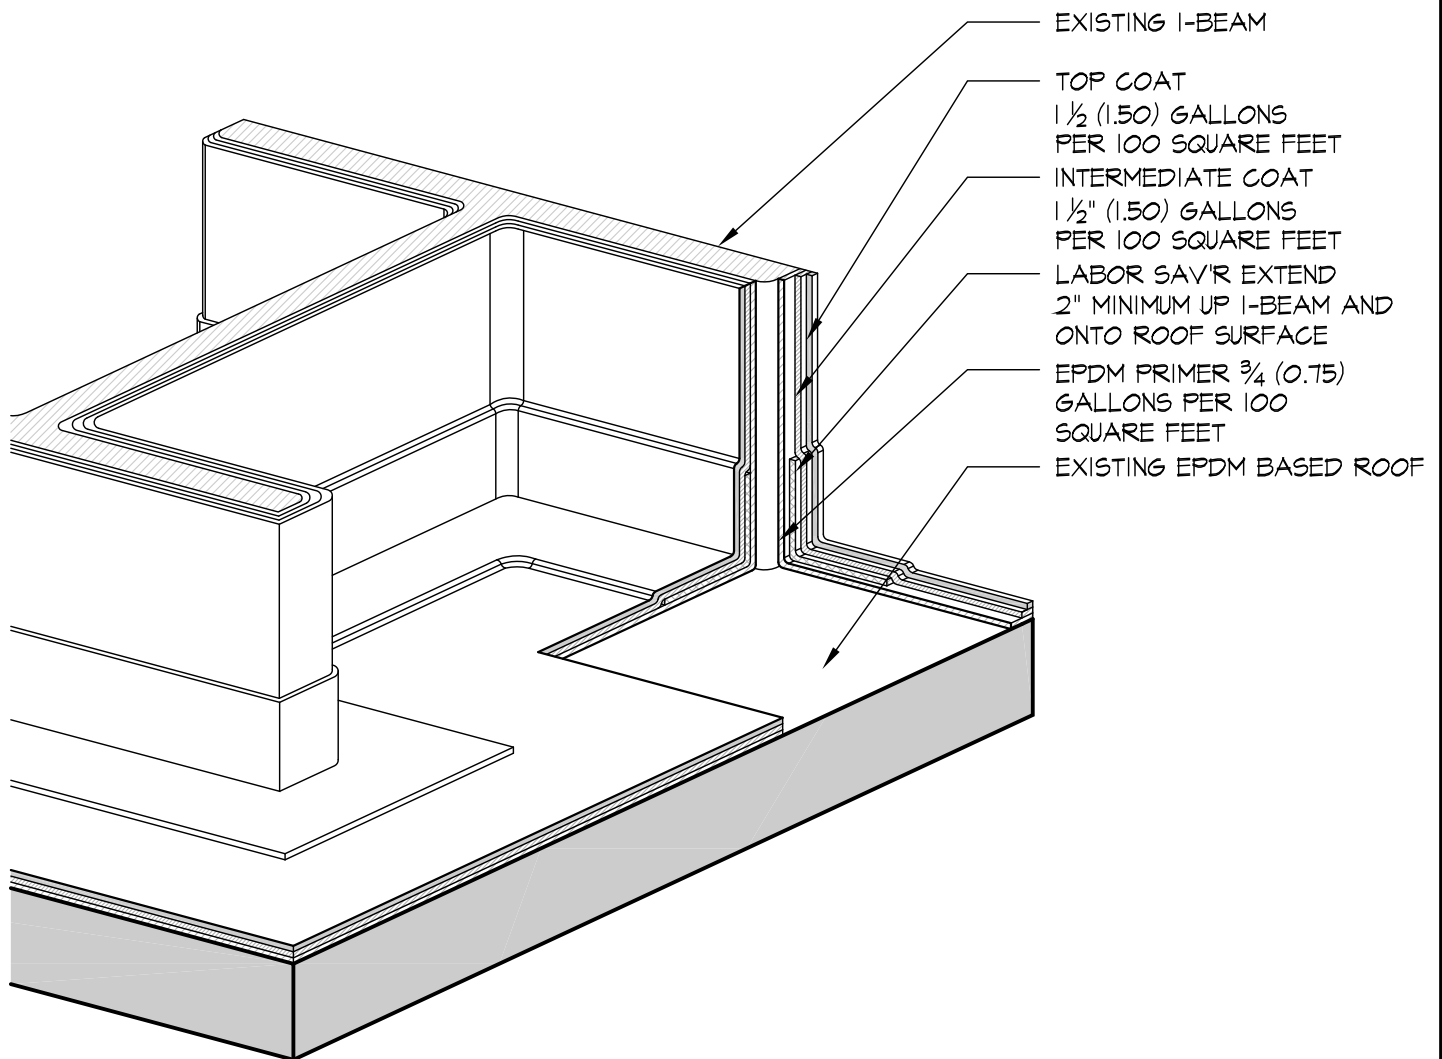

ELASTIKOTE APPLICATION AT I BEAM SUPPORT
DETAIL FOR APPLICATION ON EXISTING
EPDM ROOFING