




# ELASTIKOTE

TM

REPEL  
REFLECT  
RENEW

Copyright © 2012, Elastikote LLC All Rights Reserved

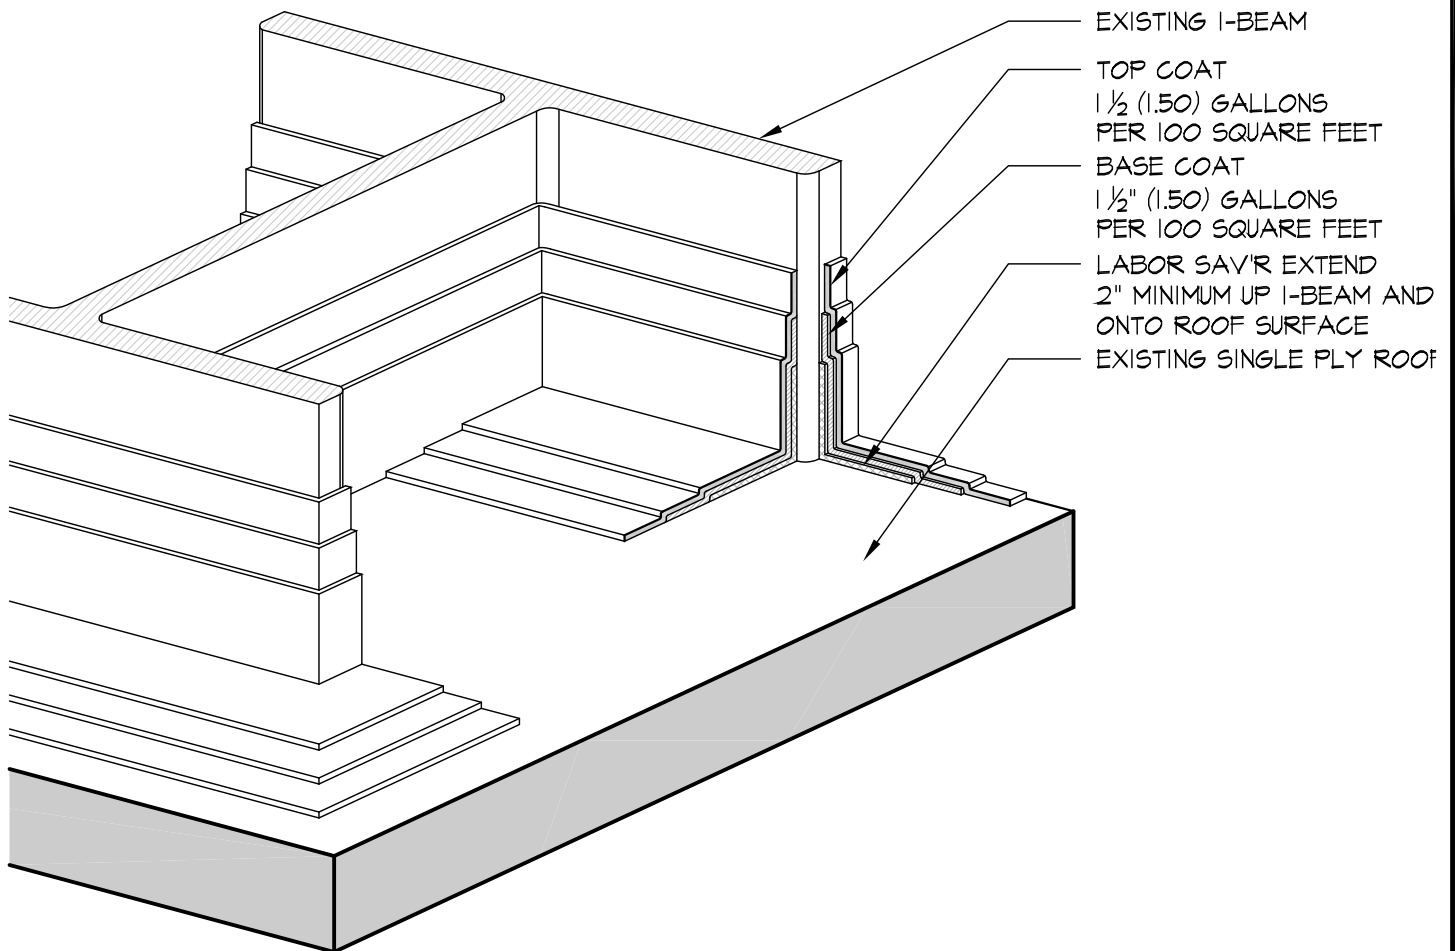

## ELASTIKOTE APPLICATION AT I BEAM SUPPORT

DETAIL FOR APPLICATION ON EXISTING  
SINGLE PLY ROOFING

TPO, PVC, HYPALON, KEE, AND FIBERTITE MEMBRANE SYSTEMS