




ELASTIKOTE

TM

REPEL
REFLECT
RENEW

Copyright © 2012, Elastikote LLC All Rights Reserved

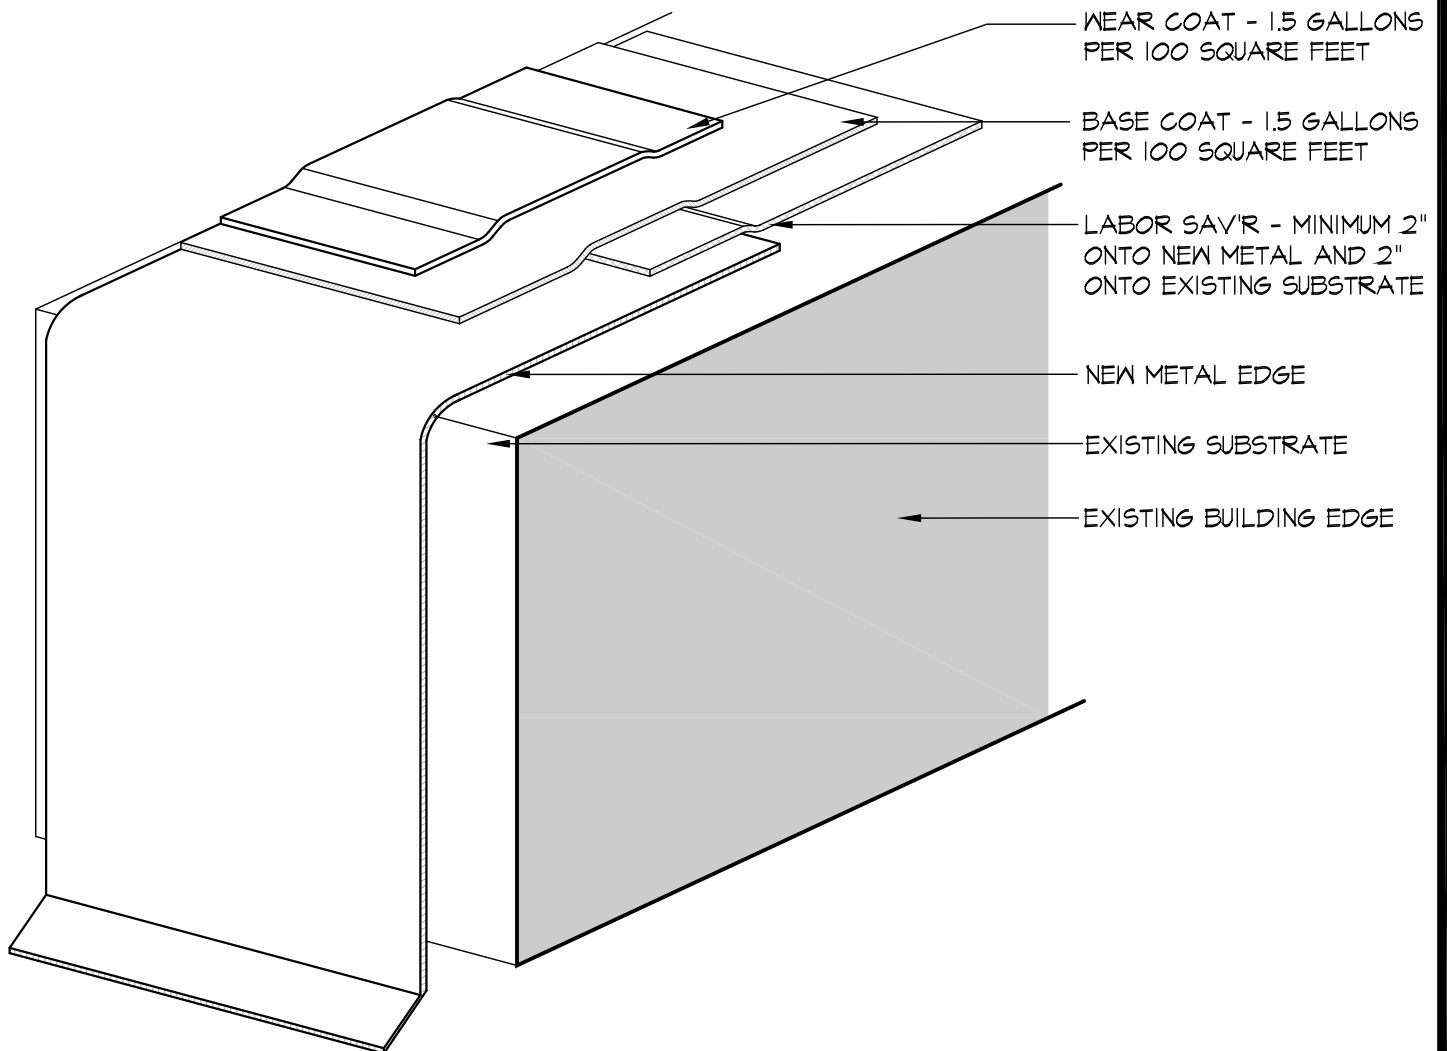

ELASTIKOTE APPLICATION AT NEW METAL EDGE
DETAIL FOR APPLICATION AT EXISTING
SUBSTRATE AT BUILDING EDGE