




# ELASTIKOTE

TM

REPEL  
REFLECT  
RENEW

Copyright © 2012, Elastikote LLC All Rights Reserved

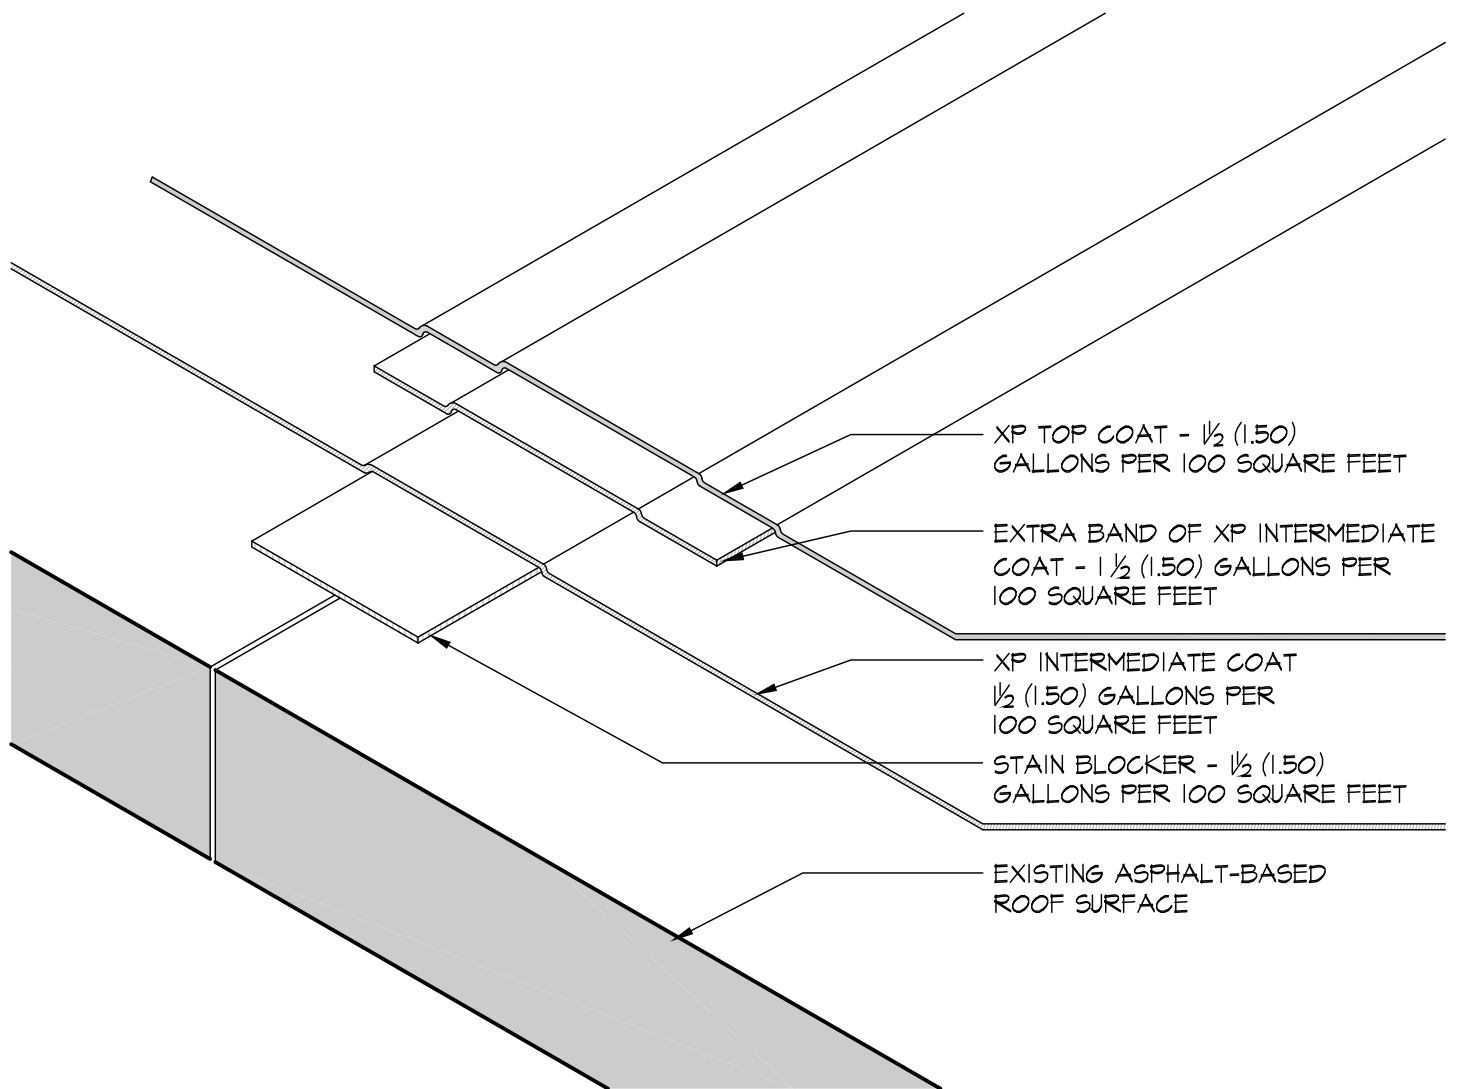

## ELASTIKOTE APPLICATION AT SEAM/LAP

DETAIL FOR APPLICATION ON EXISTING ASPHALT-BASED ROOFING SYSTEMS

MODIFIED BITUMEN, BUILT-UP ROOFING, COAL TAR PITCH, APP MEMBRANE SYSTEMS