




ELASTIKOTE

TM

REPEL
REFLECT
RENEW

Copyright © 2015, Elastikote LLC All Rights Reserved

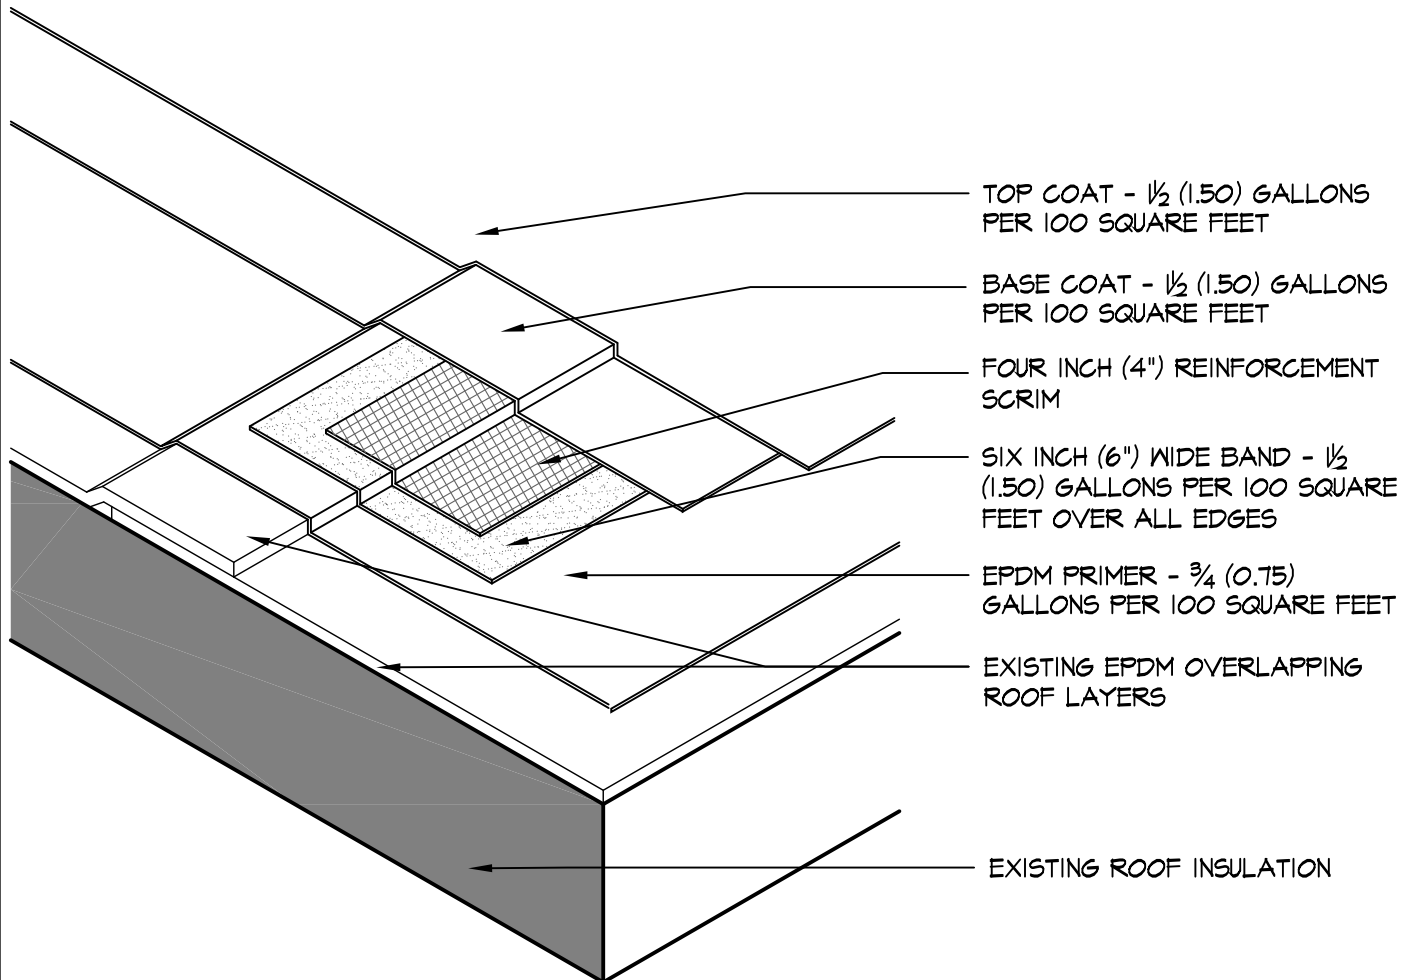

ELASTIKOTE APPLICATION AT SEAM/LAP
DETAIL FOR APPLICATION ON EXISTING
EPDM ROOFING SYSTEMS