




# ELASTIKOTE

TM

REPEL  
REFLECT  
RENEW

Copyright © 2012, Elastikote LLC All Rights Reserved

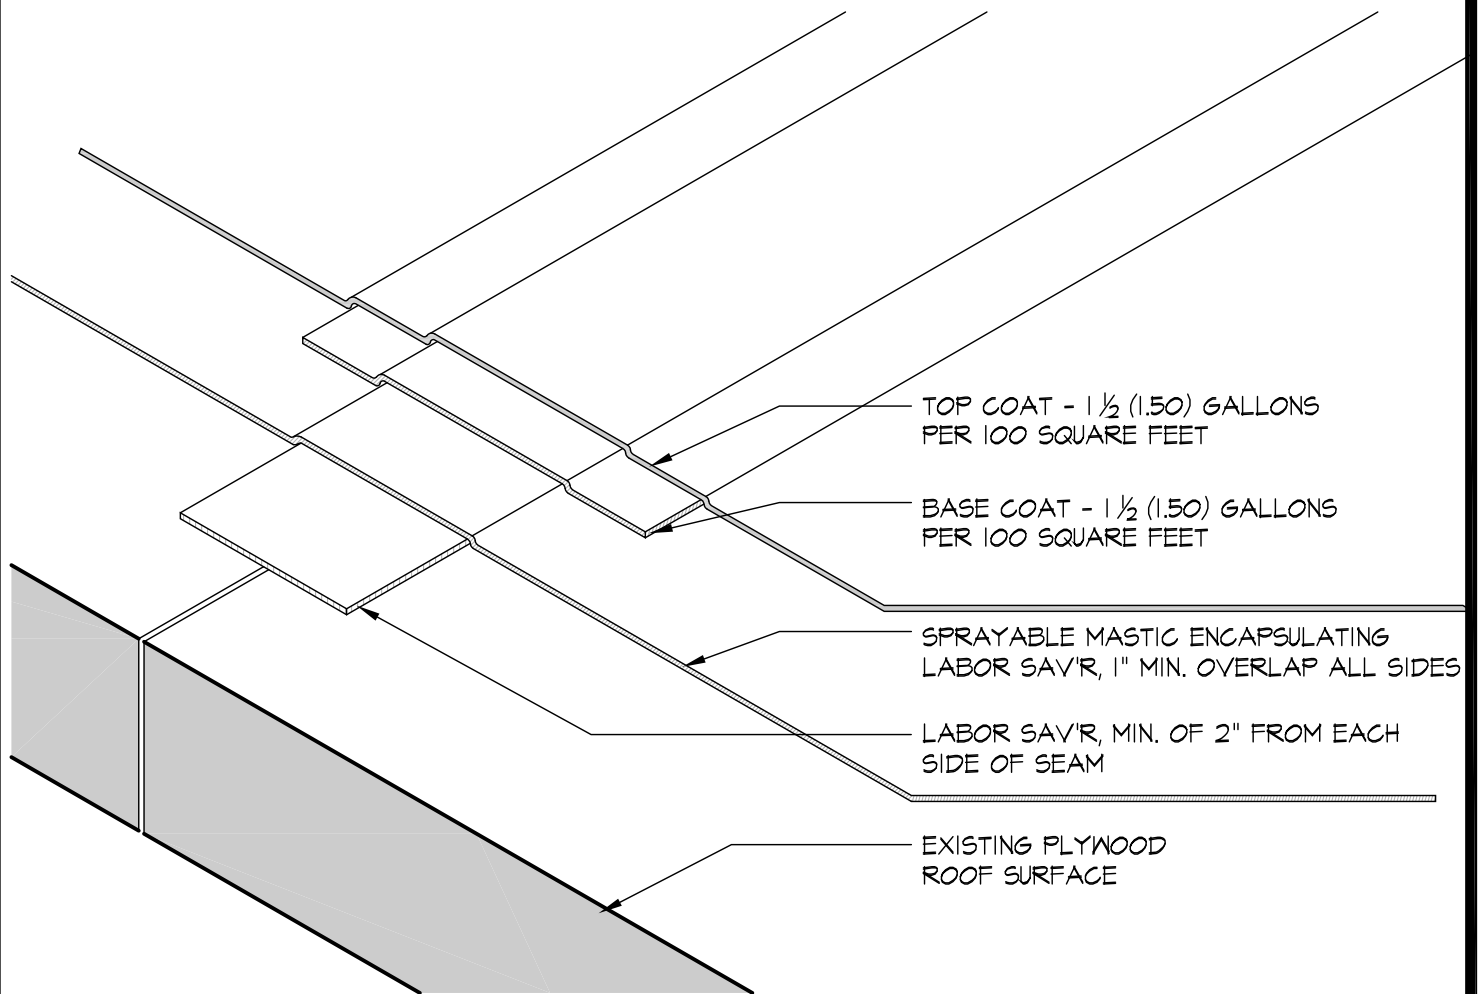

**ELASTIKOTE APPLICATION AT SEAM/LAP**  
DETAIL FOR APPLICATION ON EXISTING  
PLYWOOD ROOFING SYSTEMS